
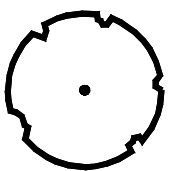




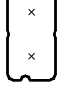
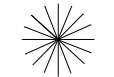
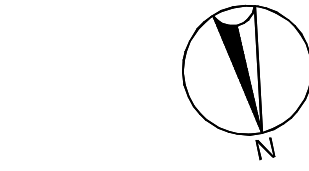
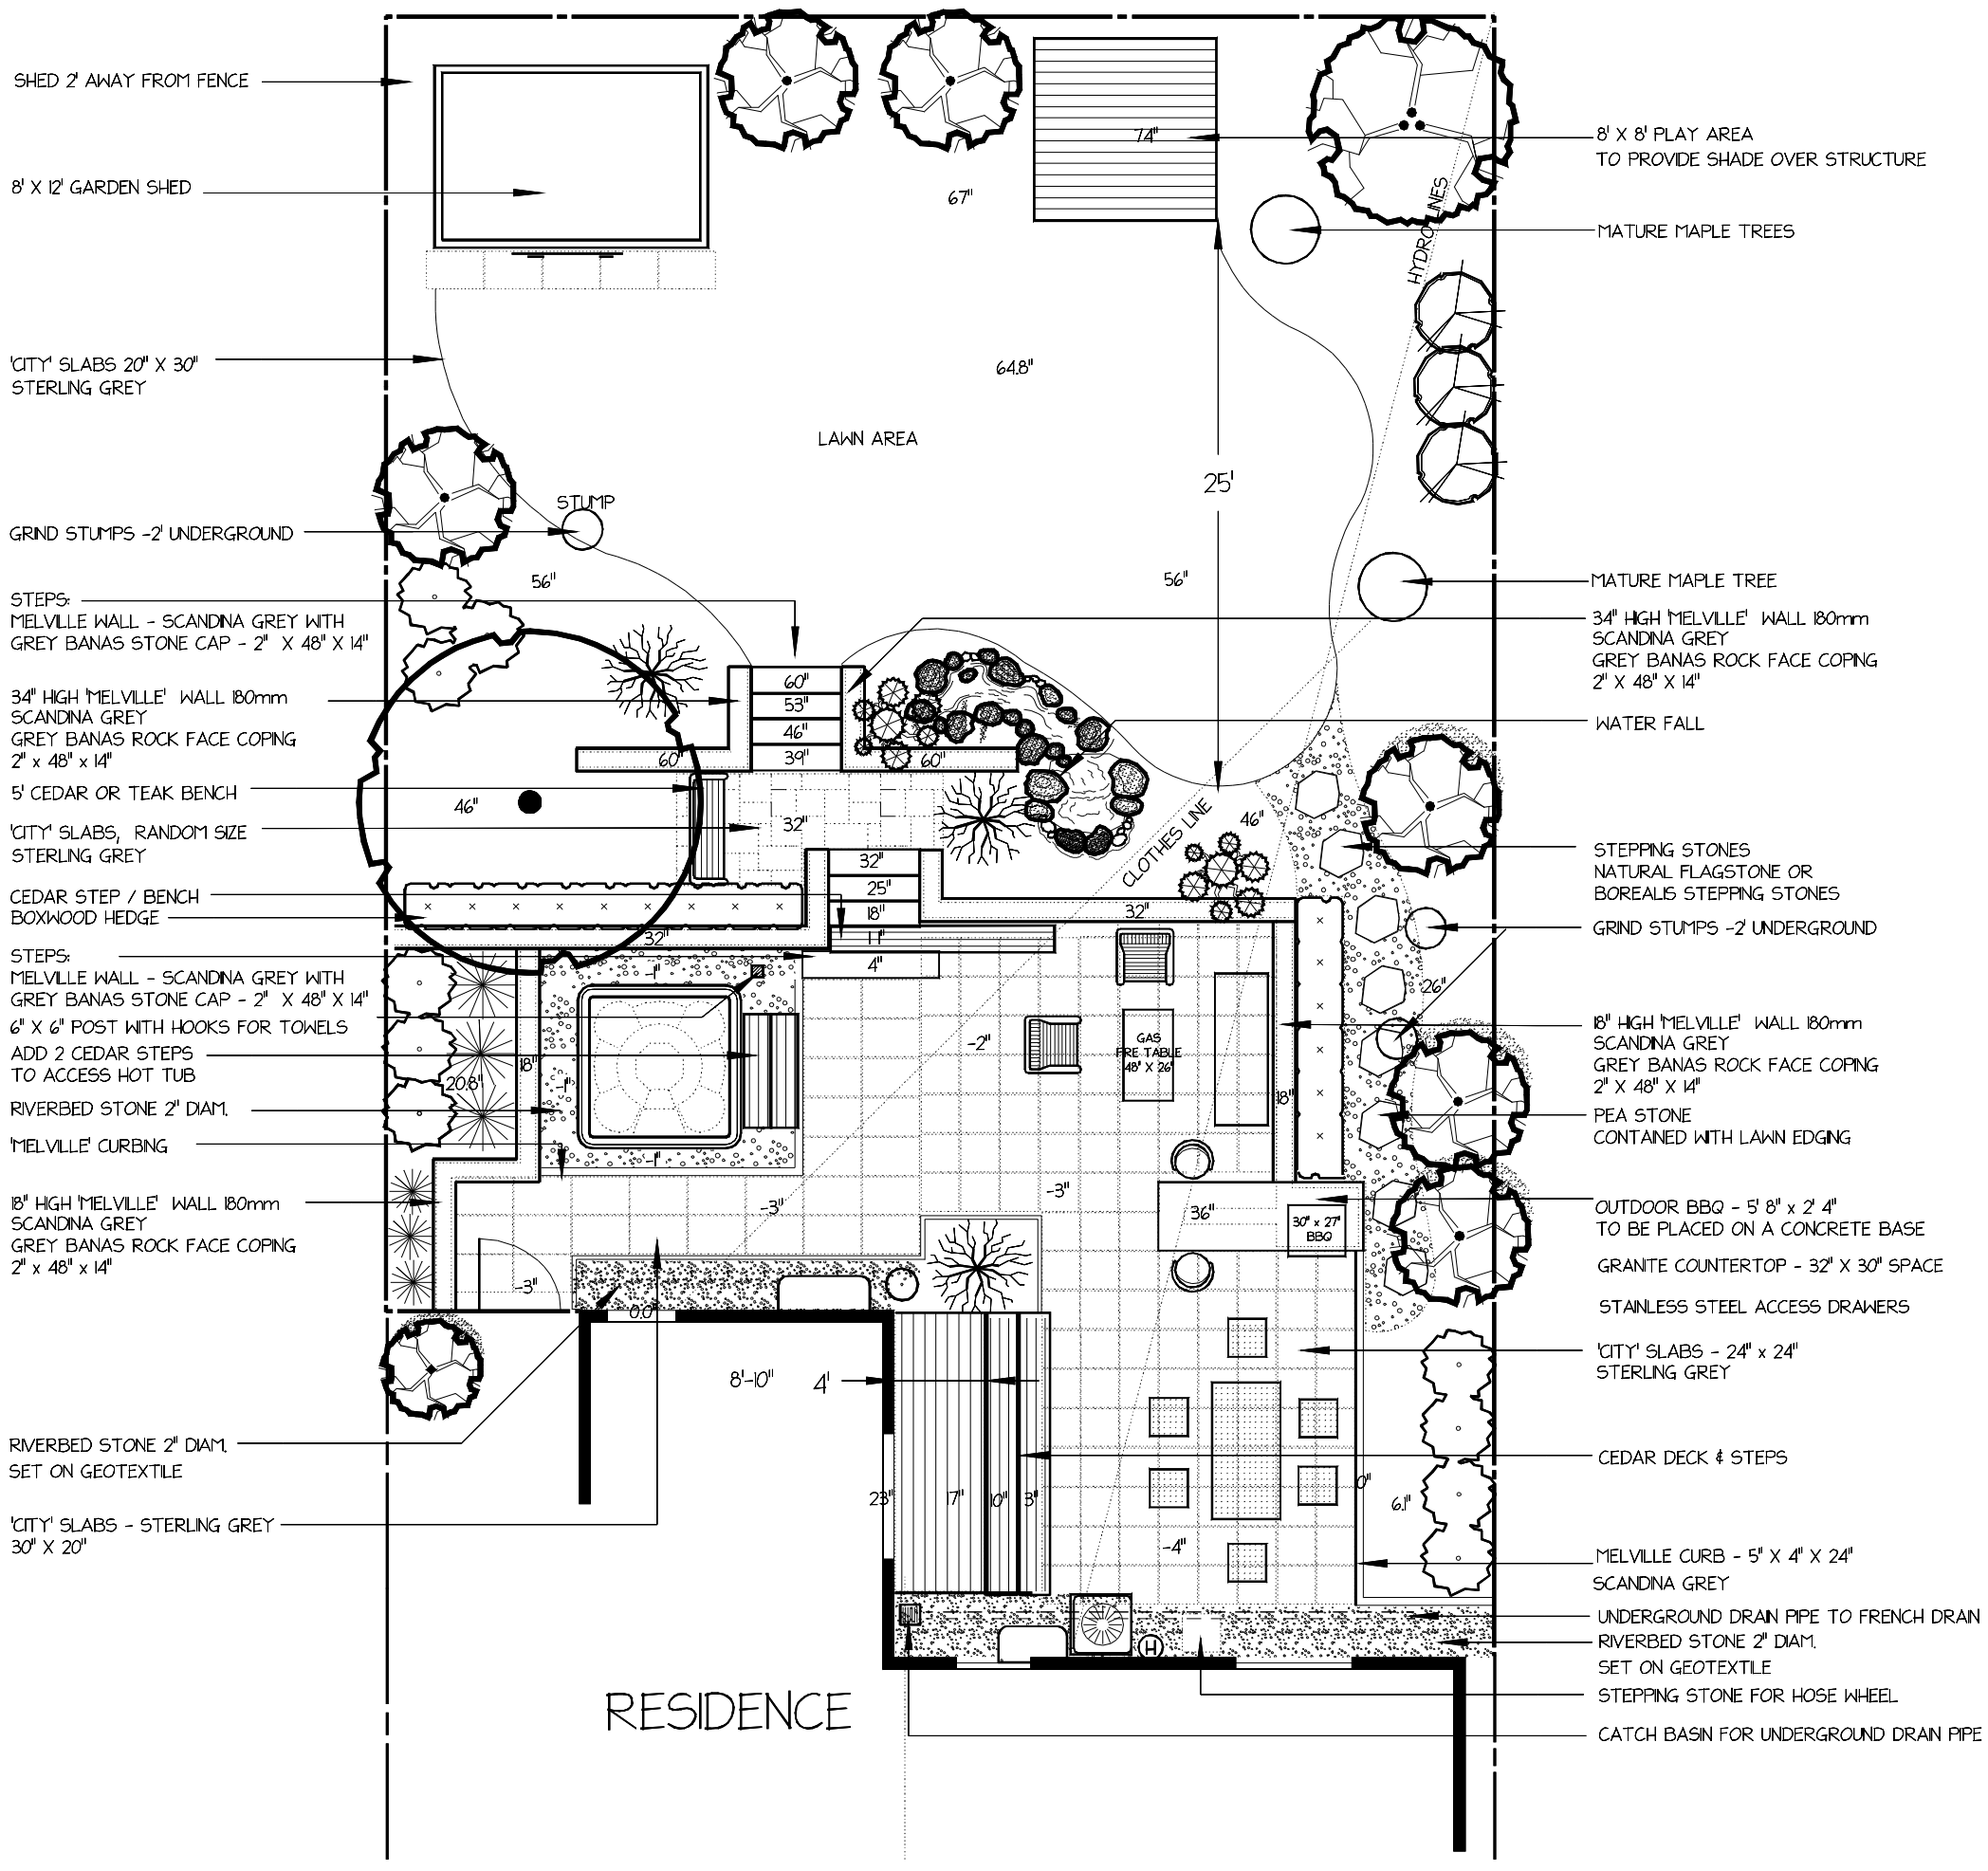



NOTES

LEGEND:

-  MEDIUM DECIDUOUS TREE
-  MEDIUM / SMALL DECIDUOUS TREE
-  SMALL ORNAMENTAL TREE
-  PYRAMIDAL EVERGREEN
-  NARROW PYRAMIDAL EVERGREEN
-  ORNAMENTAL EVERGREEN
-  BROADLEAF CLIPPED HEDGING
-  ORNAMENTAL GRASSES

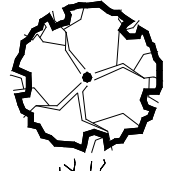

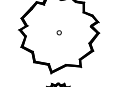No.	Date	Description
1	MAY 8	Revisions as requested
2	MAY 12	Revisions as requested
3	MAY 17	Revisions as requested
4	MAY 19	Revisions as requested
5	MAY 26	Outdoor BBQ added
6	MAY 29	Revisions as per email request

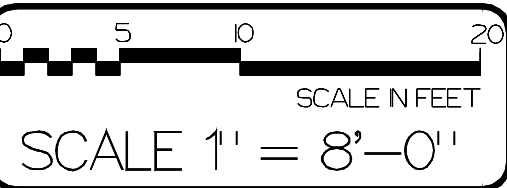

# LANDSCAPE CONCEPT PLAN



SCALE	1" = 8'
DRAWN BY	MA SCHMITZ
CHECKED BY	
DATE	MAY 1 2017
DATE OF PRINT	

PROJECT NO.	
SHEET NO.	D-1